


CONTRACTOR NAME: Centerpoint Energy	
CONTRACTOR JOB #: 80580763	
PREPARED BY: Joel Truckenbrod, T.C.S.	
DATE PREPARED: 12/12/18	DATE REVISED: 5/13/19
ORDERED BY: Dustin Daniels, Centerpoint Energy	REVISED BY: Joel Truckenbrod, T.C.S.
CITY: Golden Valley, MN	STREET/LOCATION: Winnetka Ave & Wayzata Blvd
PROJECT NAME: Metro Belt Line Southwest	STAGE/PHASE#: South Bore Work Area
● - REFLECTIVE DRUM	* - TYPE A CHANNELIZER
	⬢ - REFLECTIVE CONES



## ADDITIONAL CLOSURE & DETOUR SIGNING - SEE PAGE # 8A

394

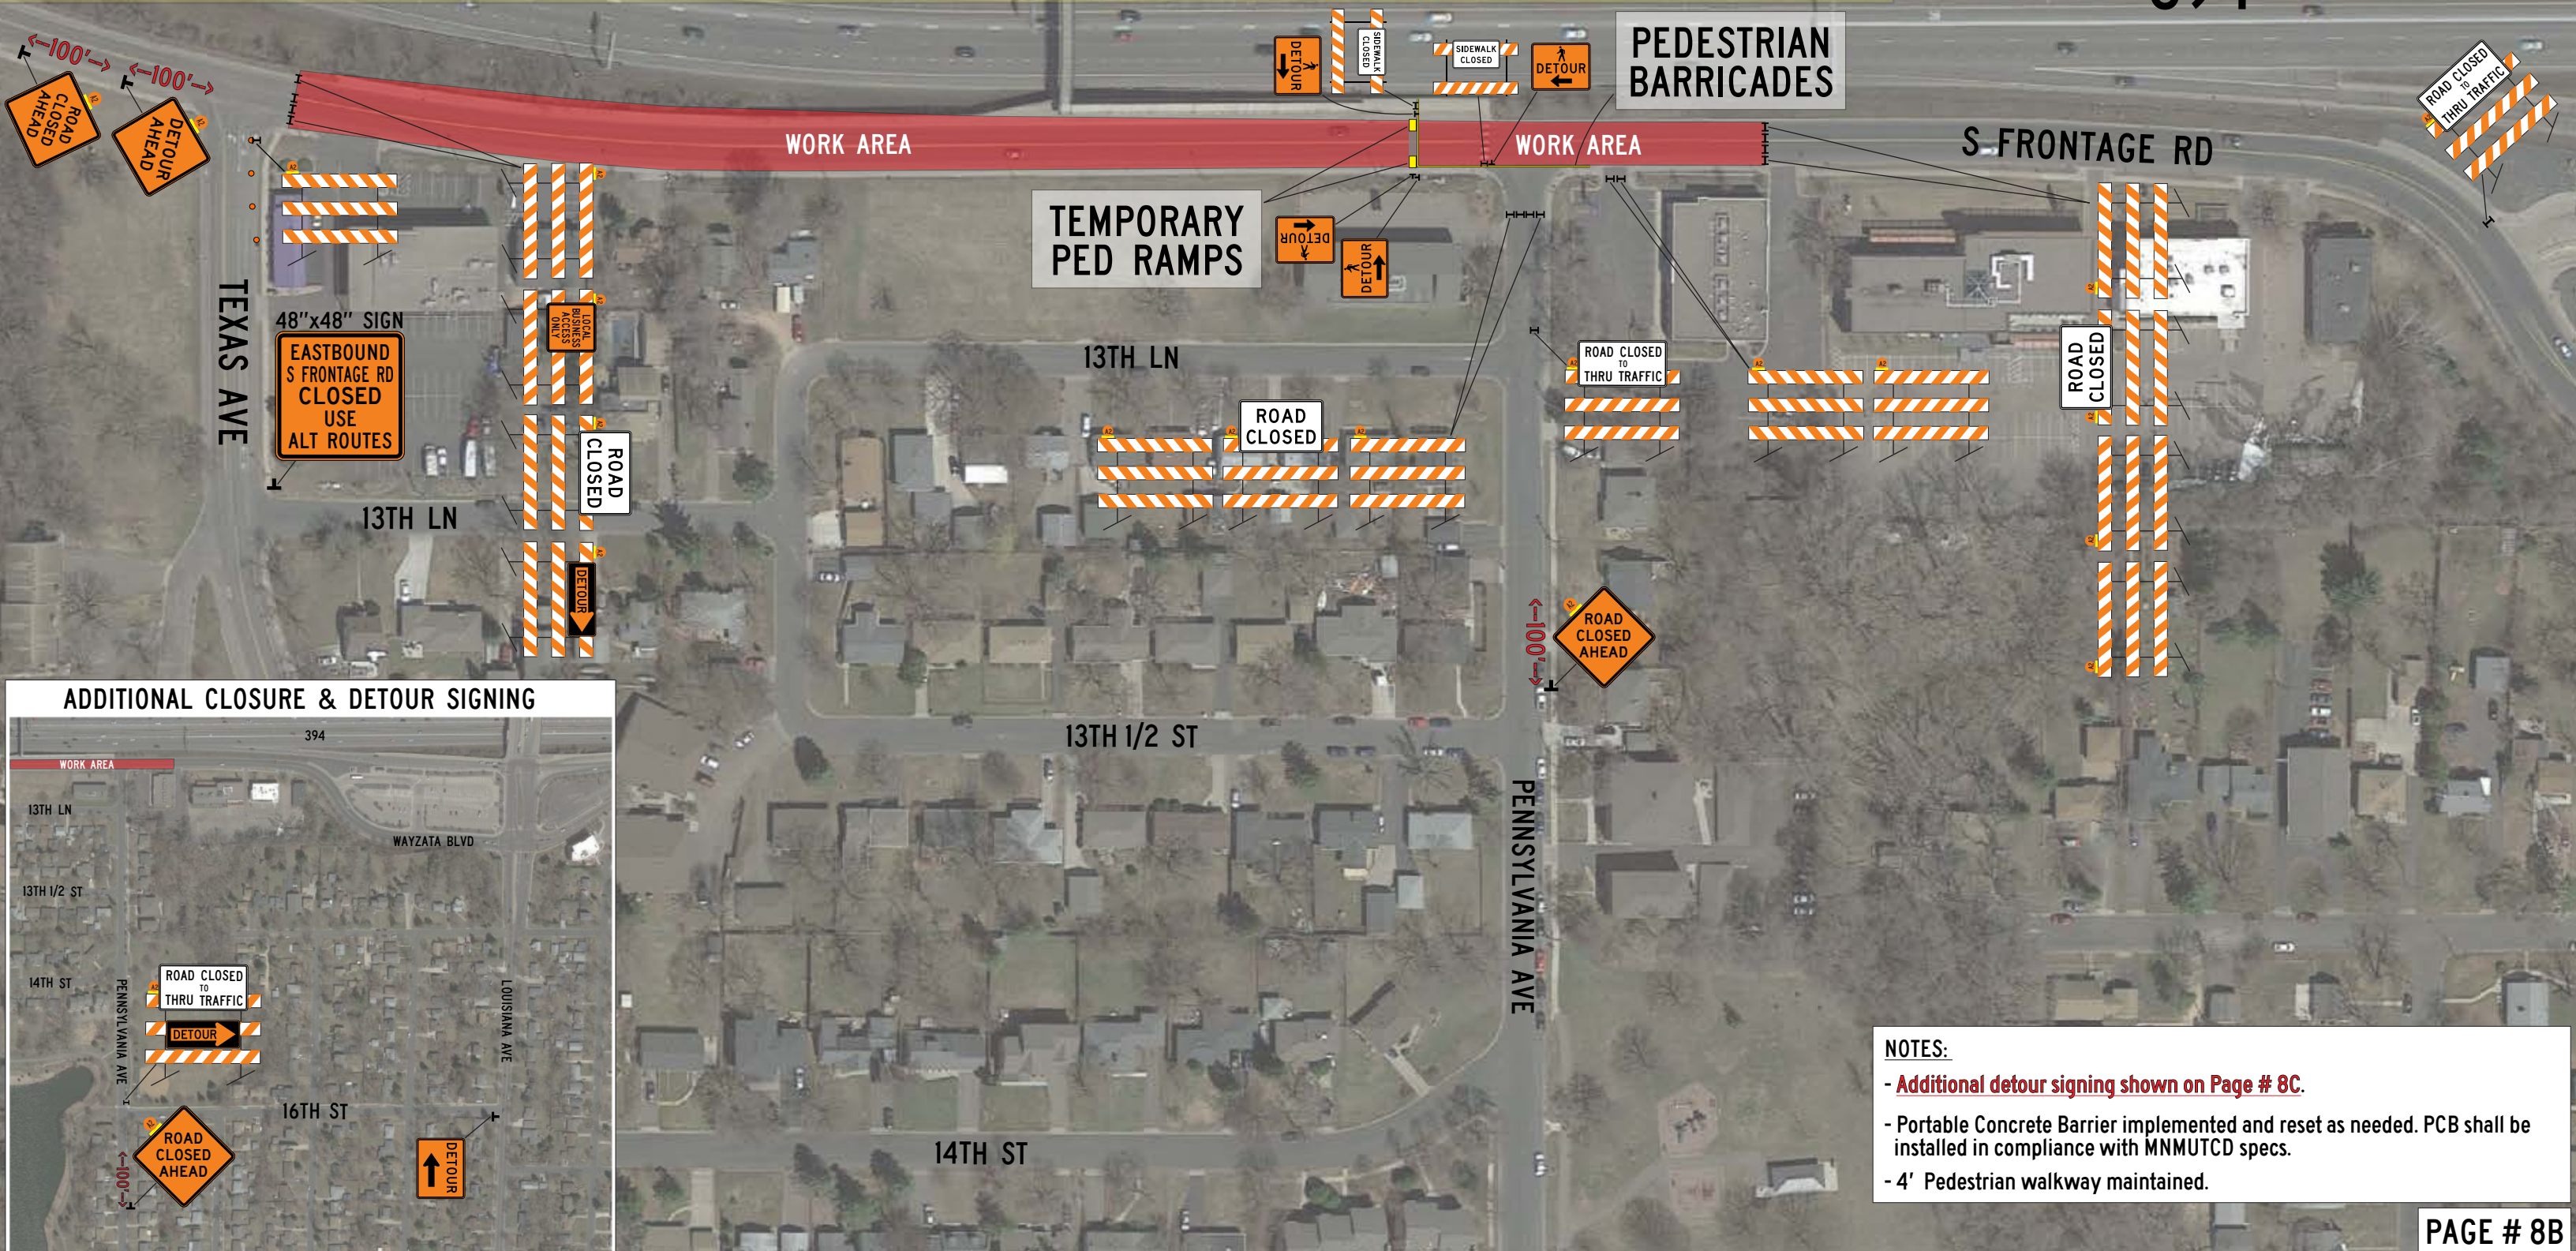

### ADDITIONAL CLOSURE & DETOUR SIGNING



- NOTES:**
- Additional detour signing shown on Page # 8C.
  - Portable Concrete Barrier implemented and reset as needed. PCB shall be installed in compliance with MNMUTCD specs.
  - 4' Pedestrian walkway maintained.