


1 PROPOSED SOUTH ELEVATION
A2.2 1/4" = 1'-0"

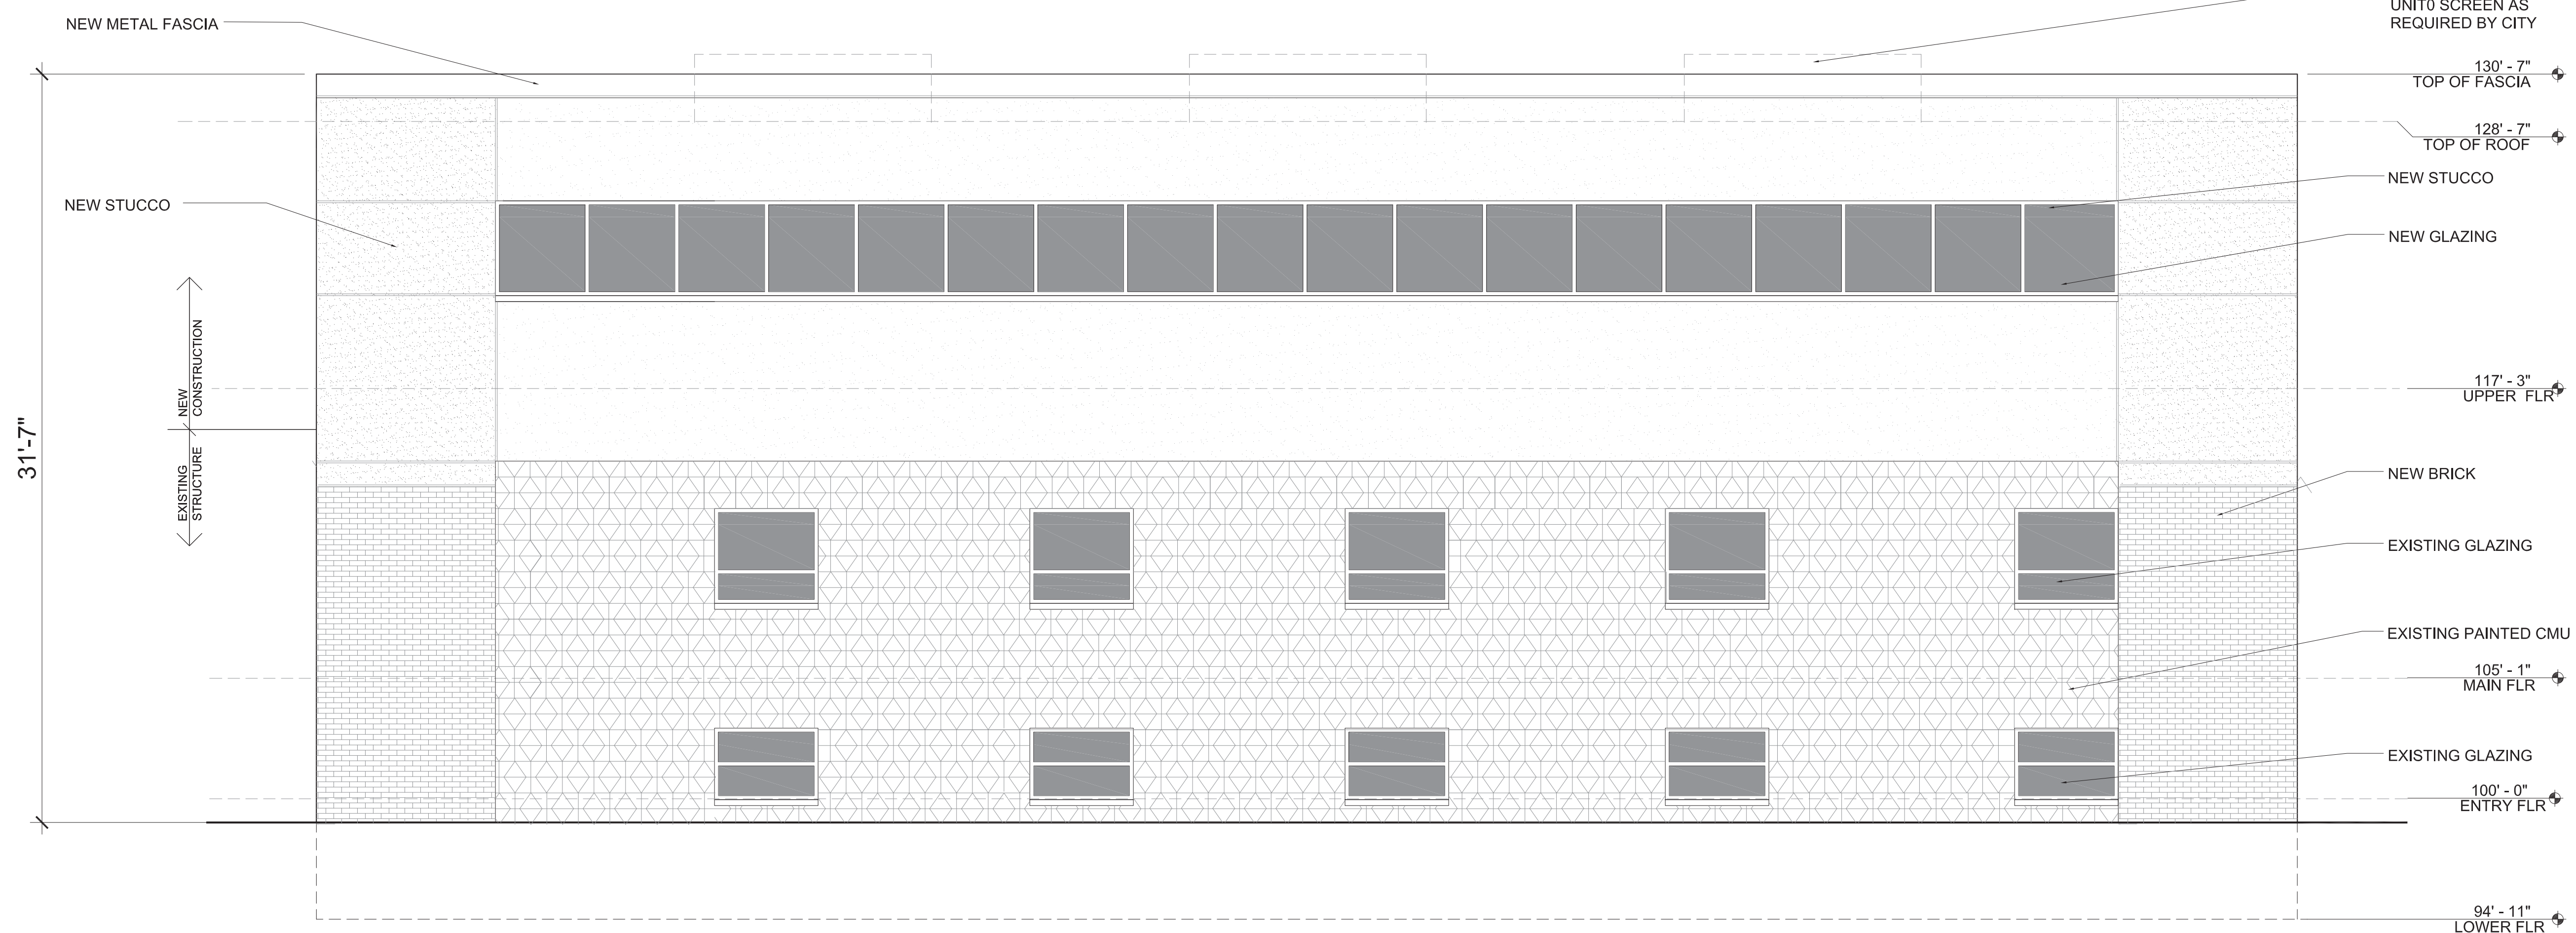

2 PROPOSED WEST ELEVATION
A2.2 1/4" = 1'-0"